


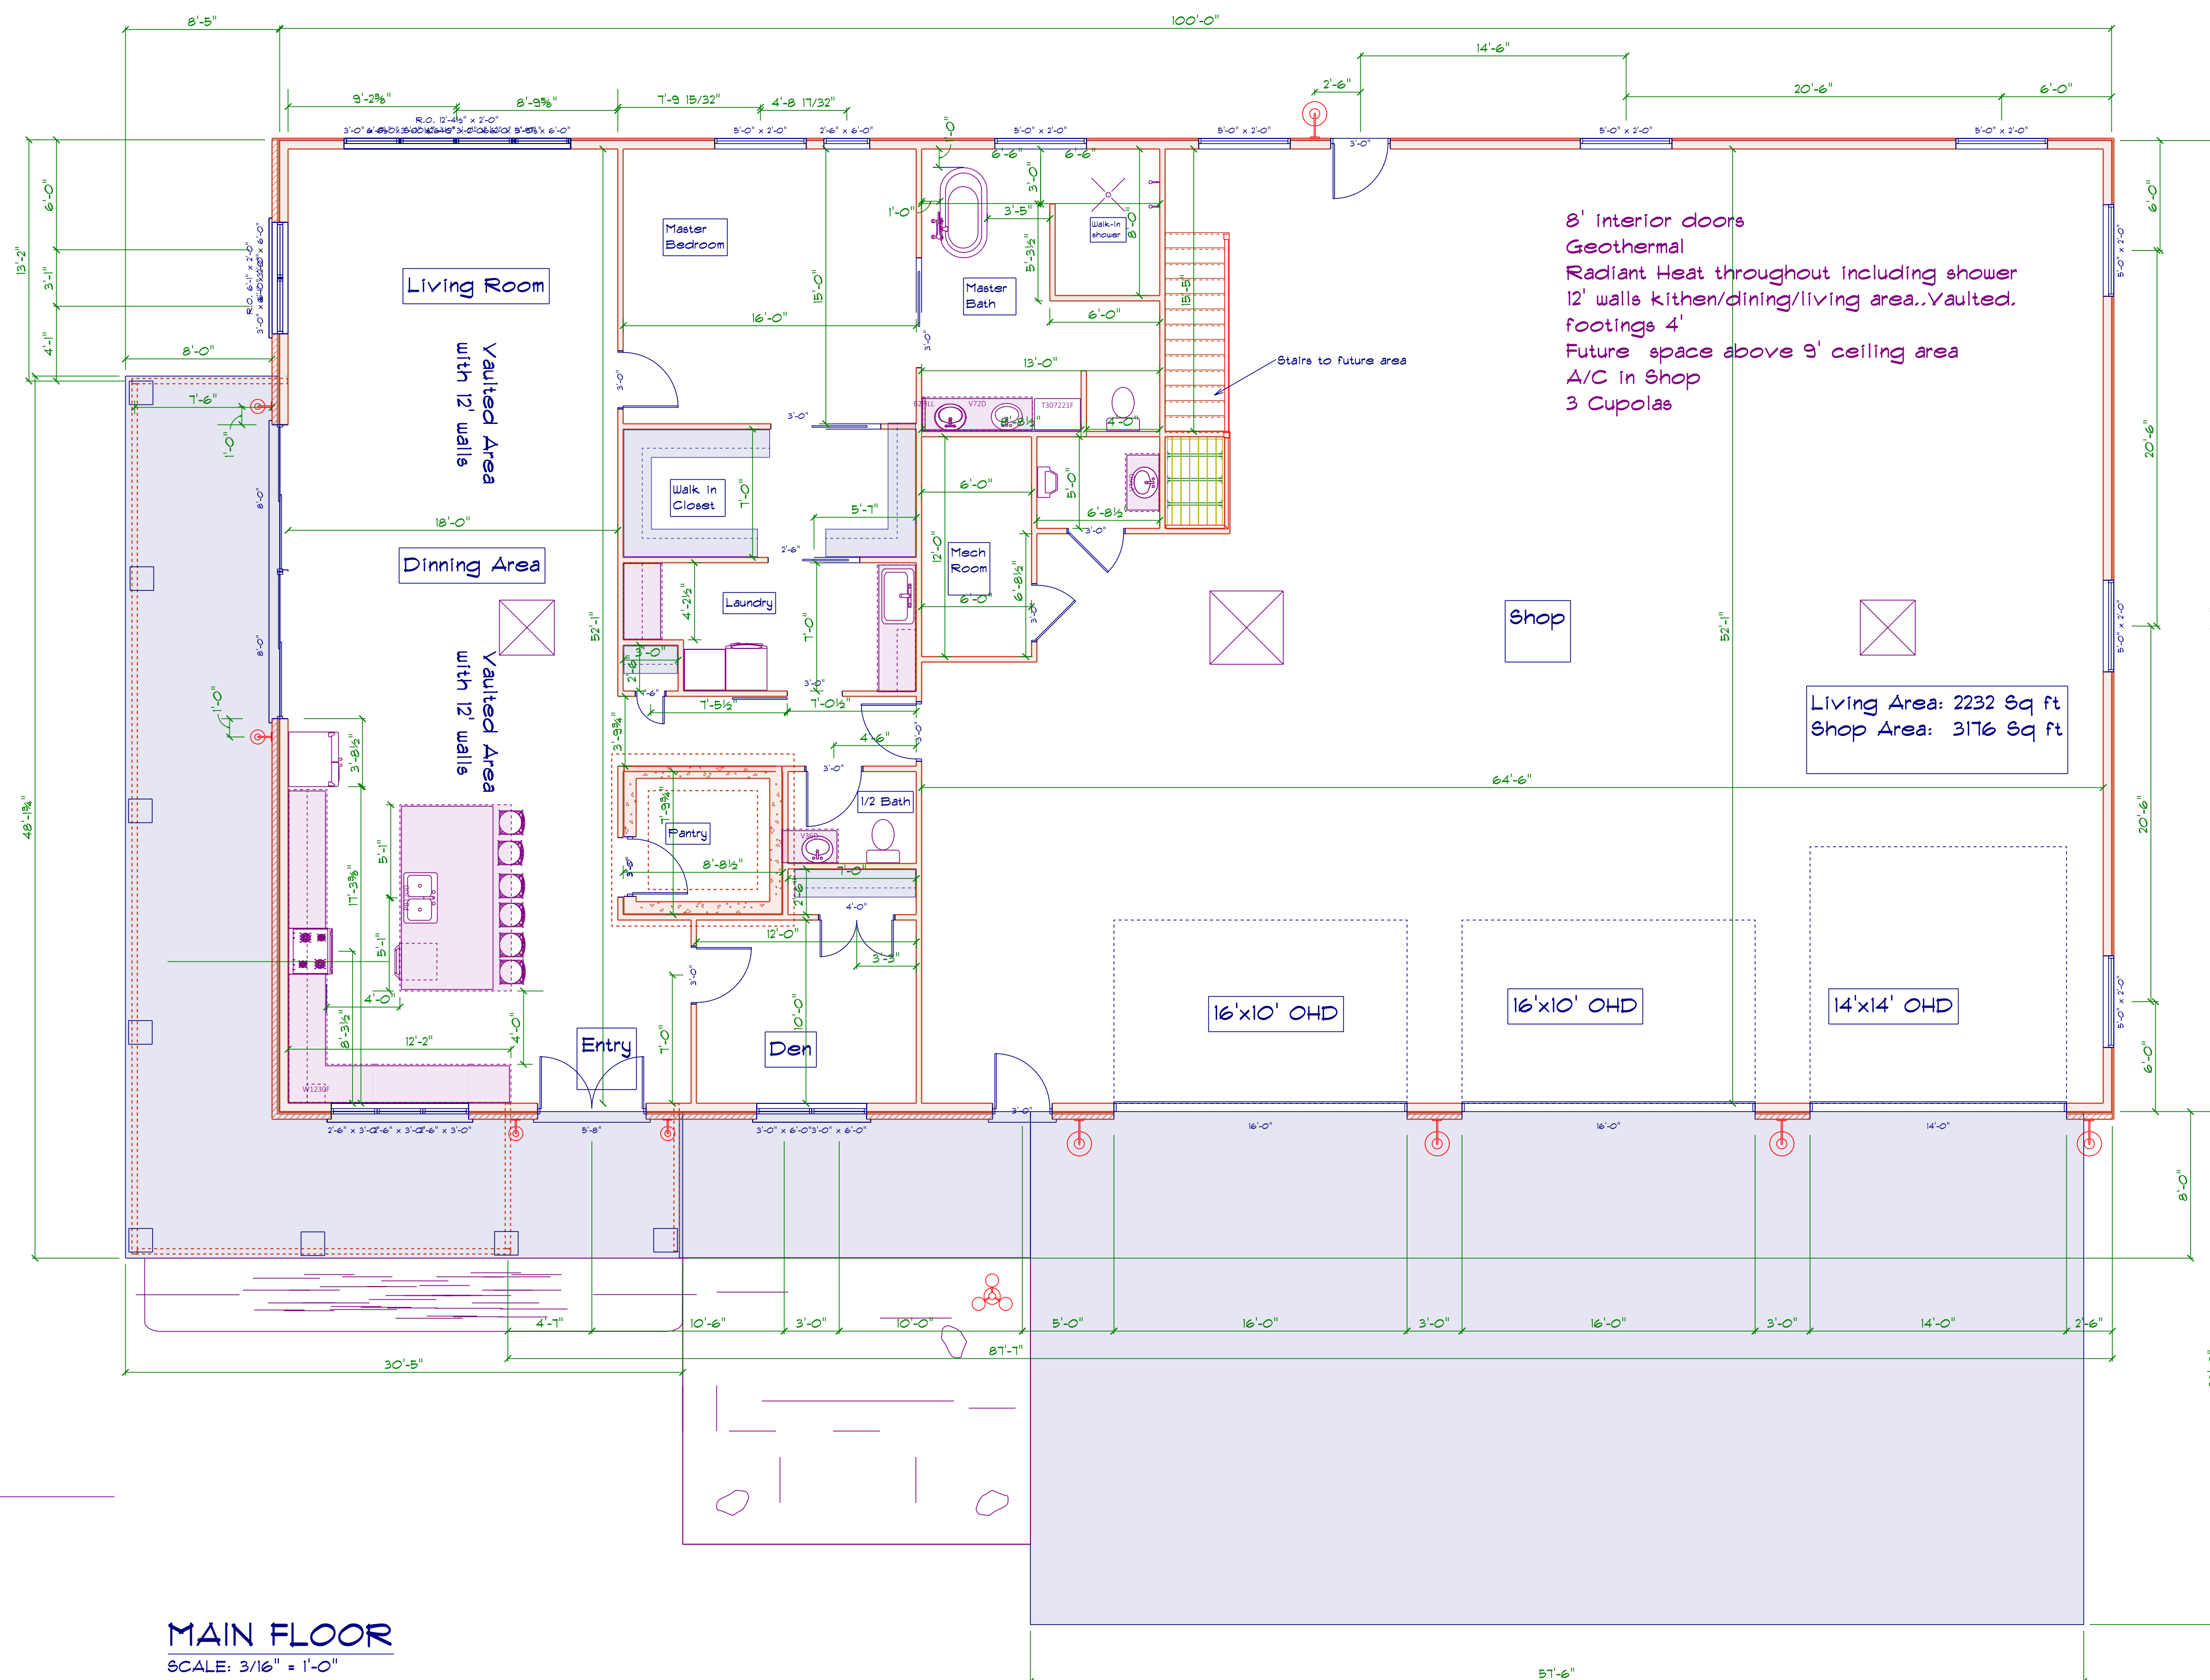

All Trusses are Pre-Engineered to each building
Trusses come with 30lb Ground Snow Loading
on Top Chord.
Optional Bottom chord
rating available to meet your
specific building needs.

- Metals Panels are 29 gauge SMP Galvalume AZ250 class 4
- Lifetime Paint Warranty
- 30yrs Fade Warranty
- 20yrs Perforation Warranty
- Substrate 1.60 mil


4' Trench footings on building exterior and porch Post

Concrete Storm Shelter safe room with safe door

Attic Insulation R49

Wall Insulation R23 1.5" closed spray foam & fiberglass BIB

5" Seamless Gutters with Downspouts

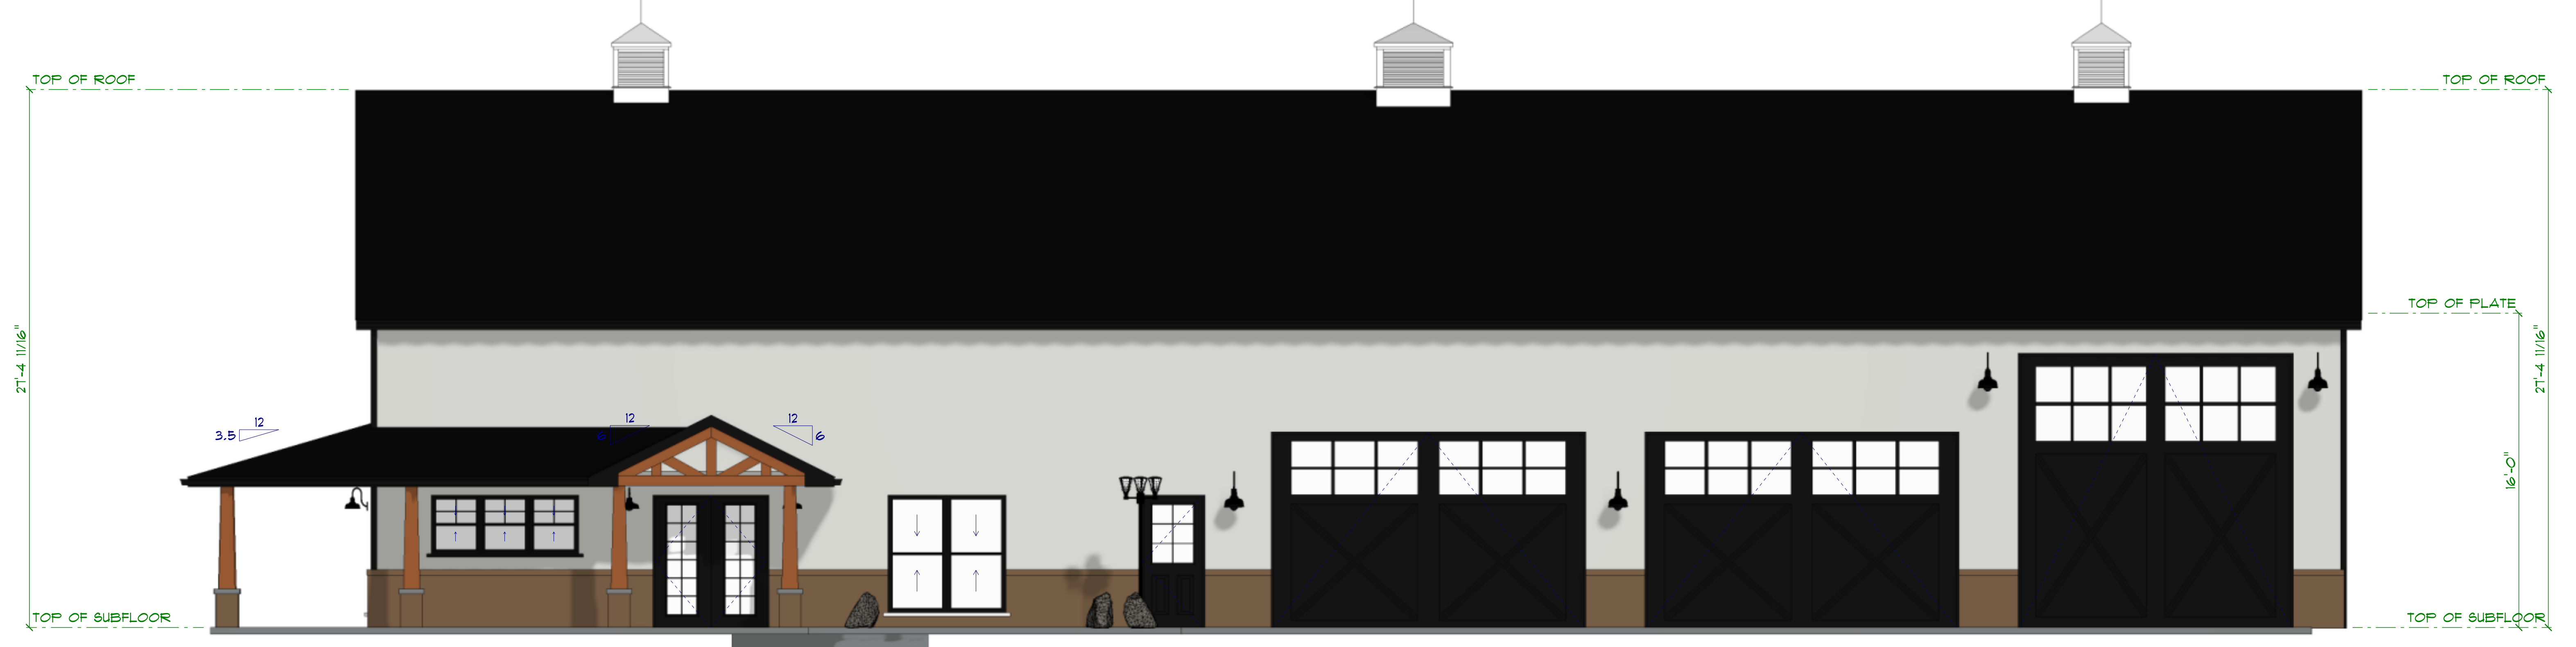

Front Elevation
SCALE: 1/4" = 1'-0"

Garage Doors:
1- 16'x8' Insulated with window panels OHD
2- 14'x14' Insulated with window panels OHD


Windows:
2- 3'x6' double hung mullied
3- 2'6"x3' double hung mullied



Left Elevation
SCALE: 1/4" = 1'-0"


Windows"
2 3'x6' double hungs mullied
transom above

Patio Door:
16' Patio Door

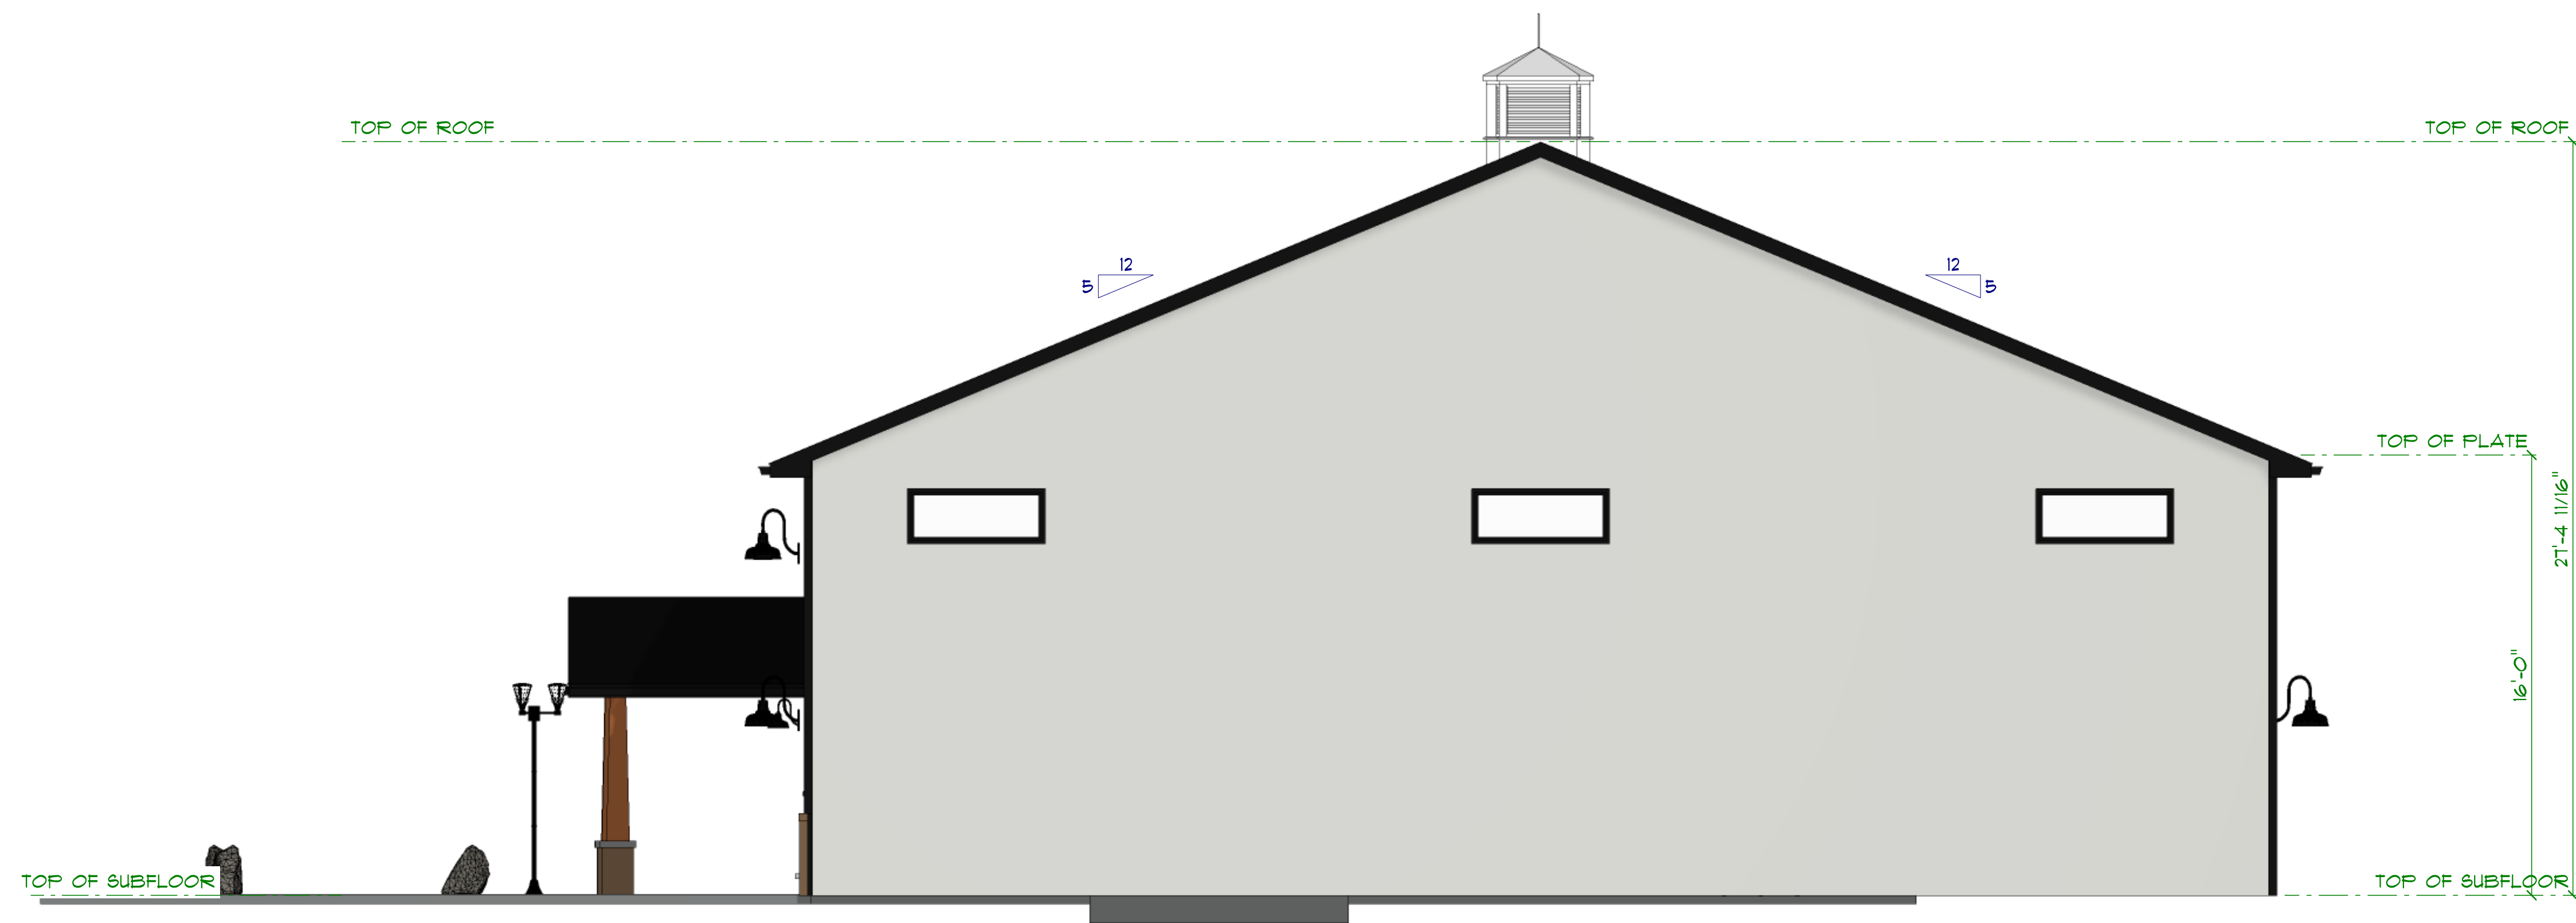

Right Elevation
SCALE: 1/4" = 1'-0"

Windows:
3 5'x2' Transom windows

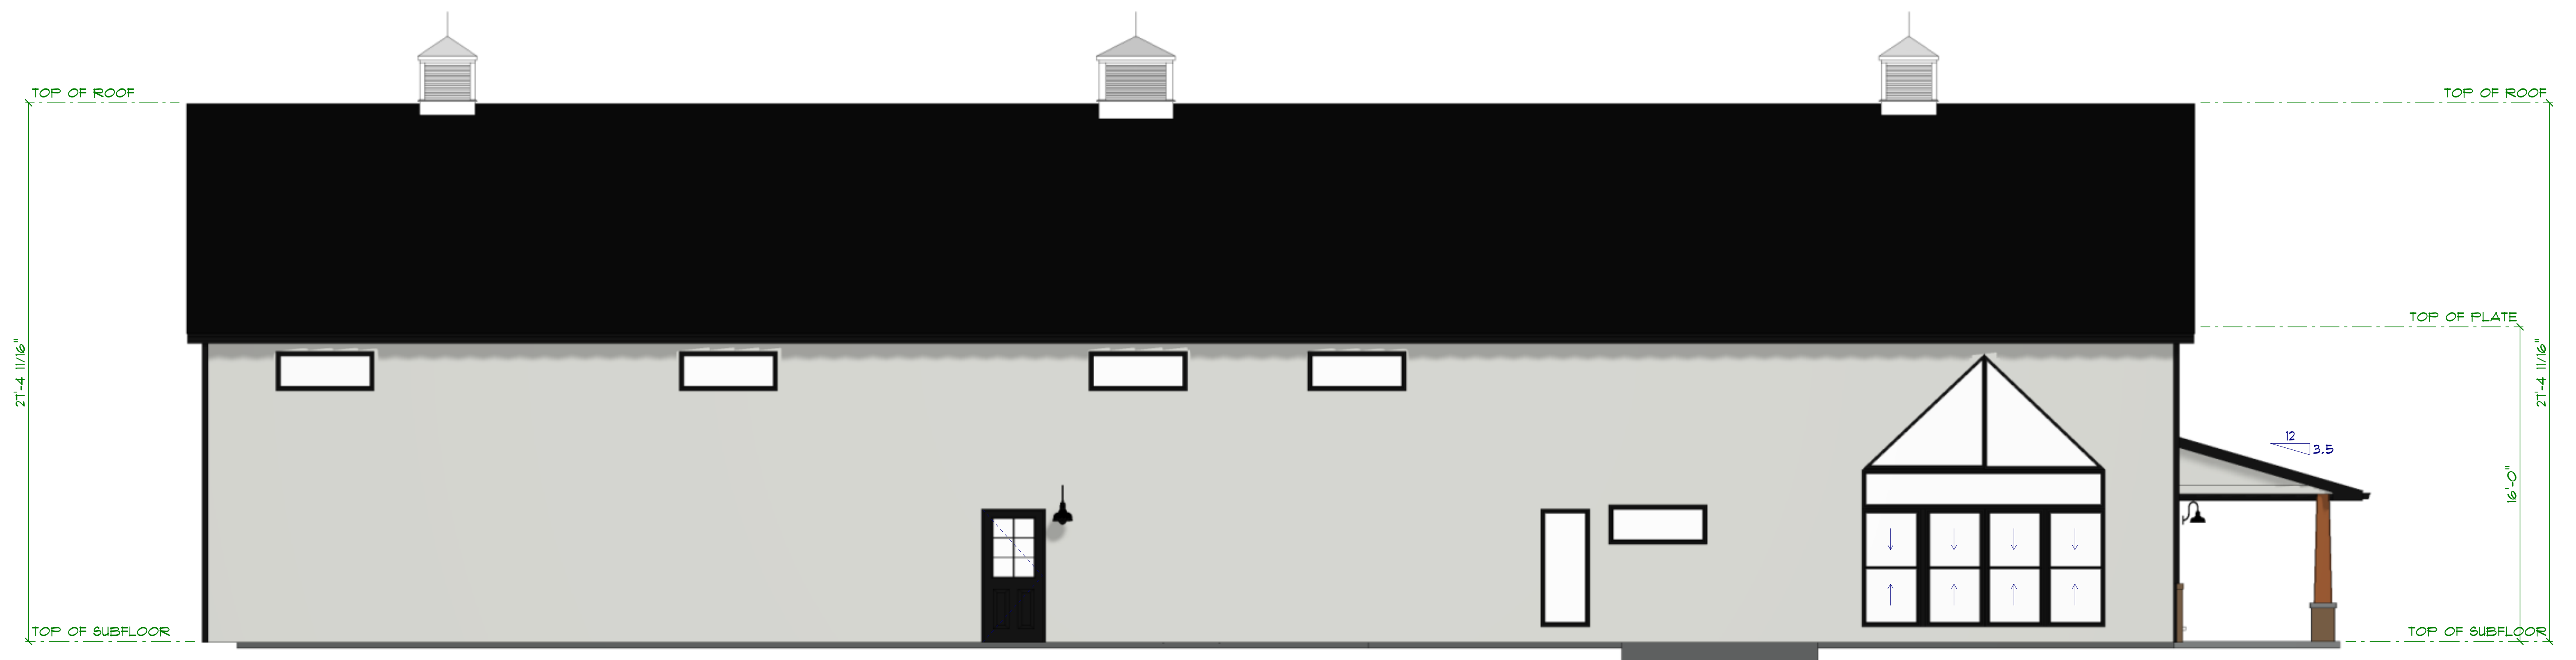

Back Elevation
SCALE: 1/4" = 1'-0"

Windows
5- 5'x2' Transom
1- 6'x2'6" Transom
4- 3'x6' double hung mullied
transom
Triangle window above

